



RESULT OF SURVEY

LOT #11, MIRADOR
M.C.R. 20-39

McDONALD

DRIVE

VICINITY MAP

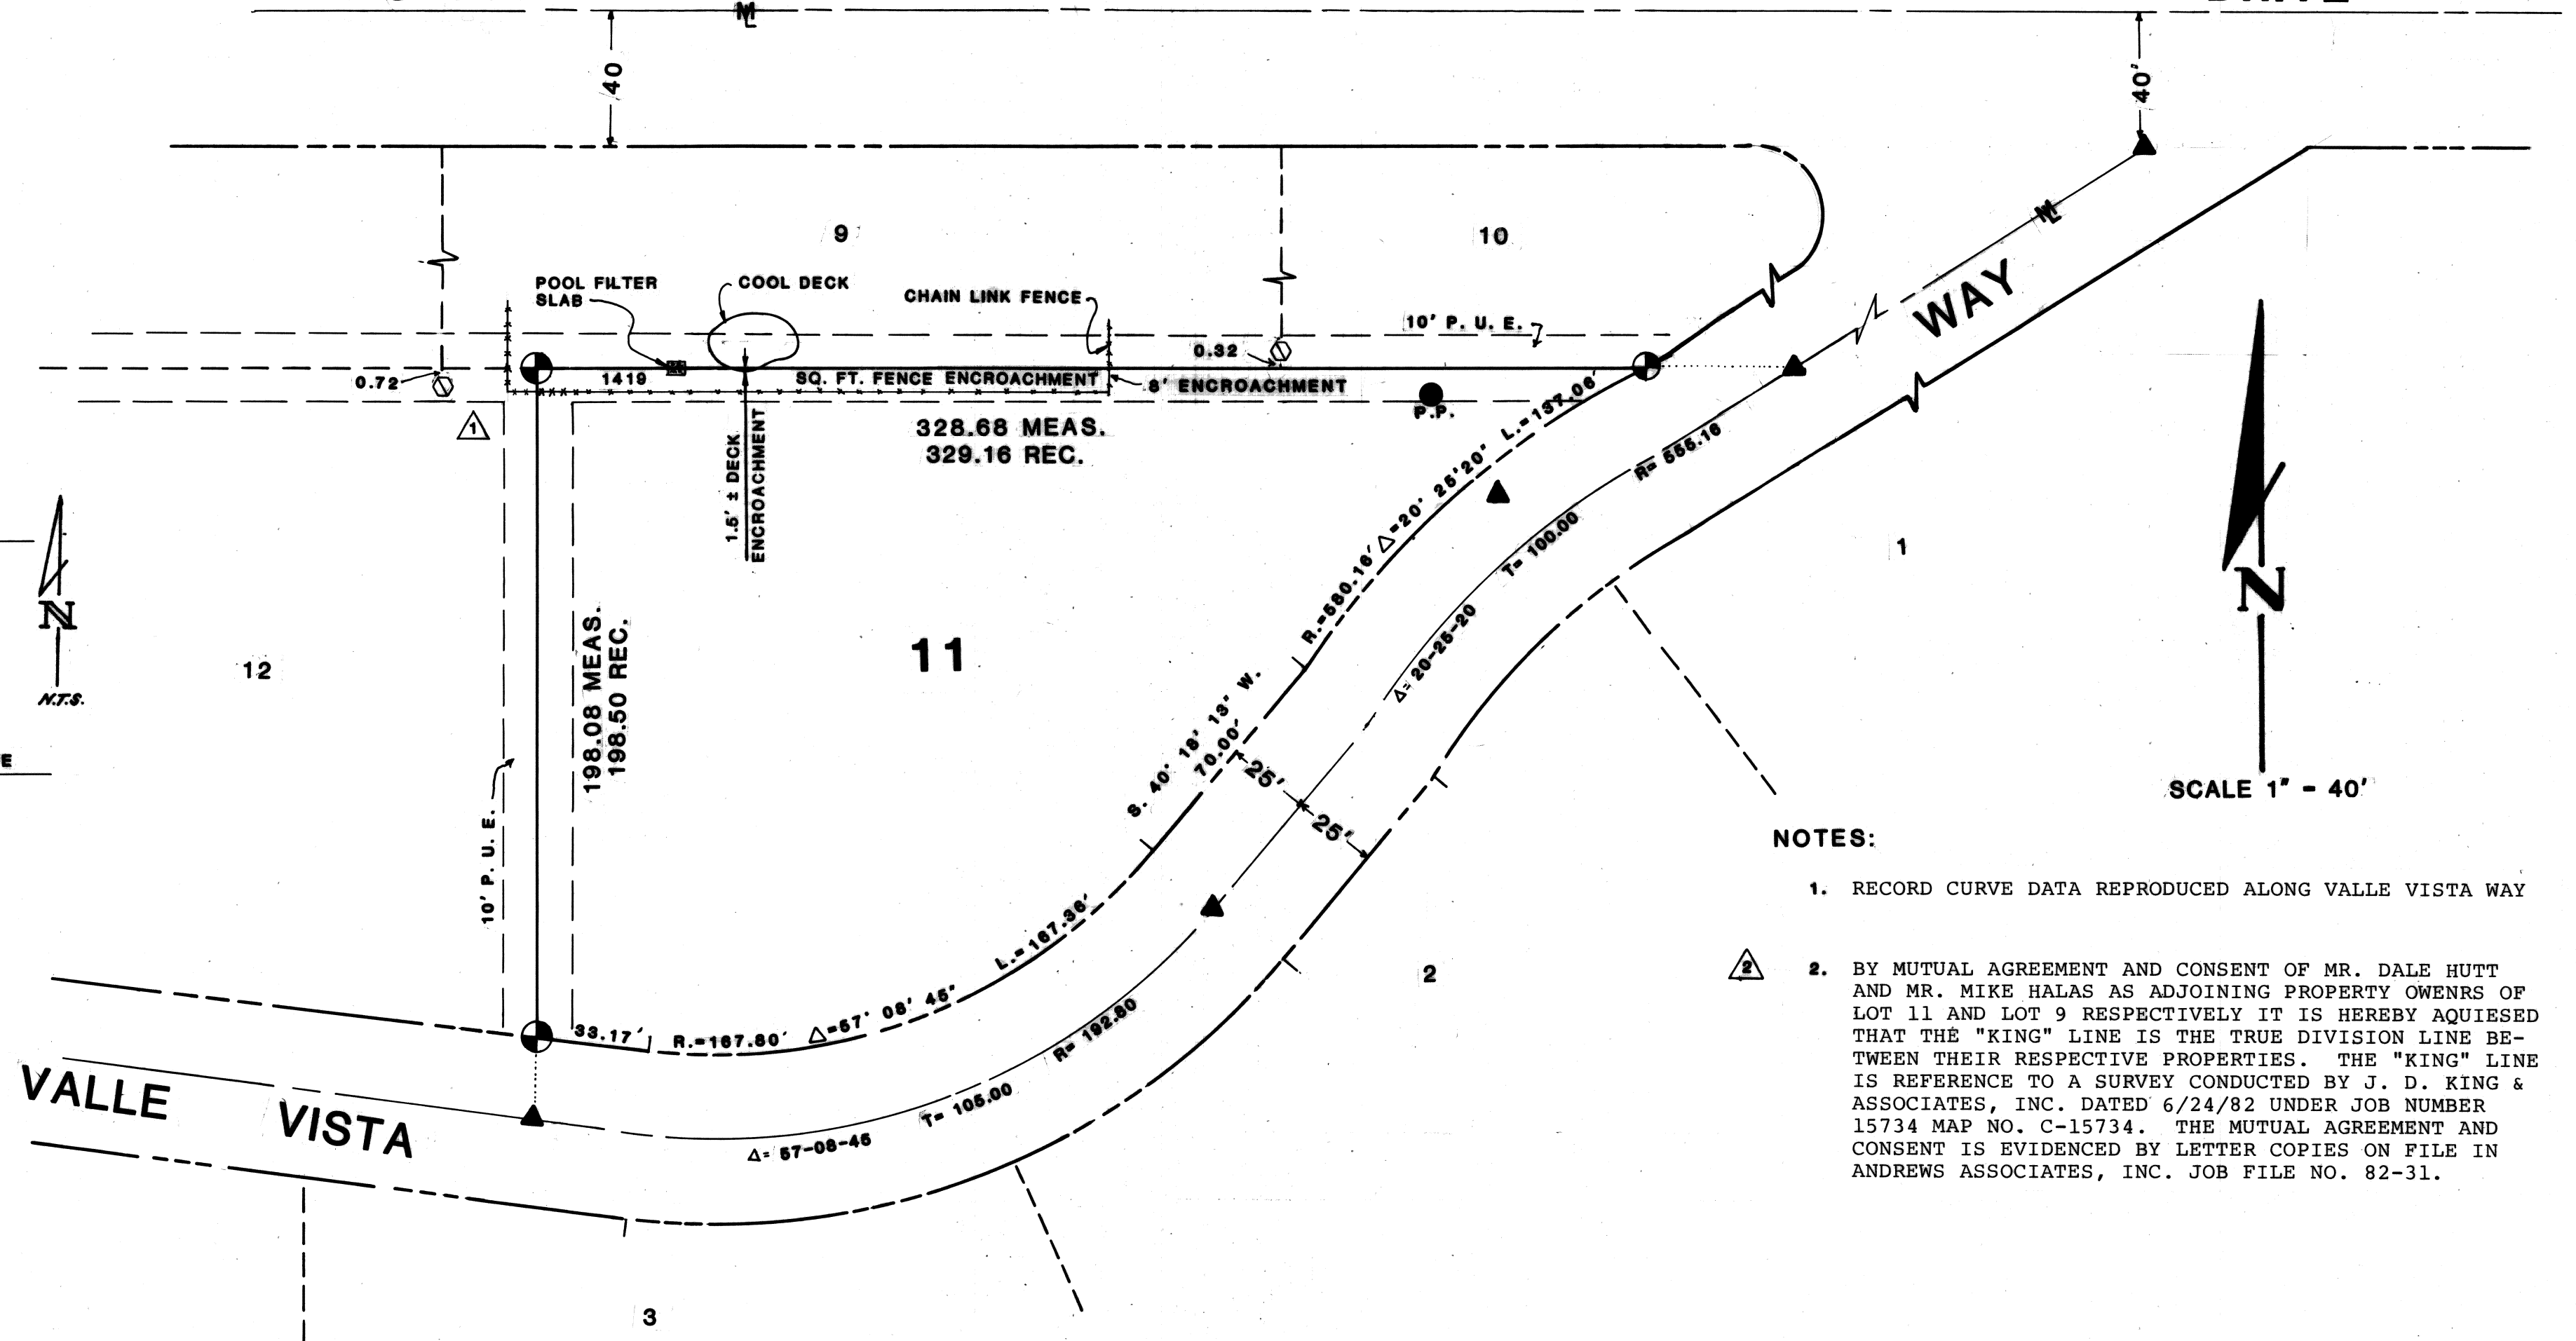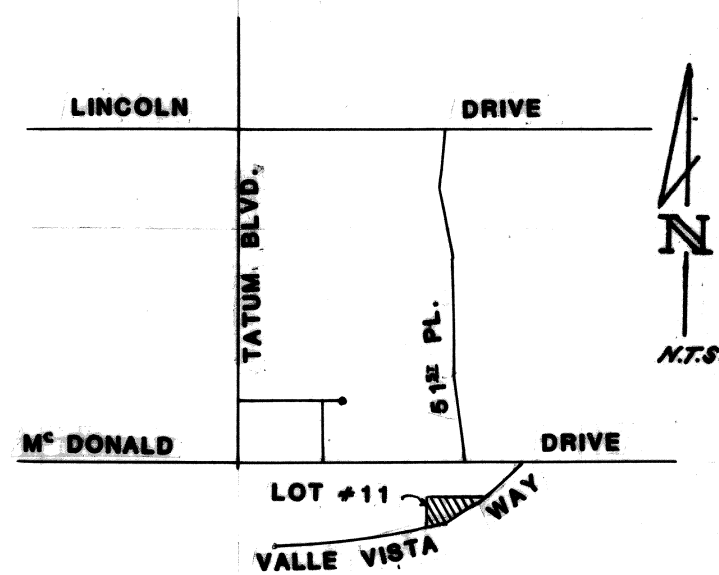

NOTES:

1. RECORD CURVE DATA REPRODUCED ALONG VALLE VISTA WAY

2. BY MUTUAL AGREEMENT AND CONSENT OF MR. DALE HUTT AND MR. MIKE HALAS AS ADJOINING PROPERTY OWNERS OF LOT 11 AND LOT 9 RESPECTIVELY IT IS HEREBY AQUIESCED THAT THE "KING" LINE IS THE TRUE DIVISION LINE BETWEEN THEIR RESPECTIVE PROPERTIES. THE "KING" LINE IS REFERENCE TO A SURVEY CONDUCTED BY J. D. KING & ASSOCIATES, INC. DATED 6/24/82 UNDER JOB NUMBER 15734 MAP NO. C-15734. THE MUTUAL AGREEMENT AND CONSENT IS EVIDENCED BY LETTER COPIES ON FILE IN ANDREWS ASSOCIATES, INC. JOB FILE NO. 82-31.

LEGEND:

- SET 1/2" REBAR W/CAP
L.S. #12213
- ▲ SET P.K. NAIL
- ◇ FOUND 1/2" REBAR NO TAG

△ REVISED: 3/26/83

△ REVISED 6/14/82
CORRECTED POSITION OF SW FENCE CORNER AND ADDED COOL DECK ENCROACHMENT.



PREPARED FOR
DALE & DOROTHY HUTT

6620 HUMMEL DR.
BOISE ID. 83705
(208) 375-6808

SCALE: 1" = 40' DRAWING NO. 82-31
DATE: 4/26/82 DRAWN BY: GBL